


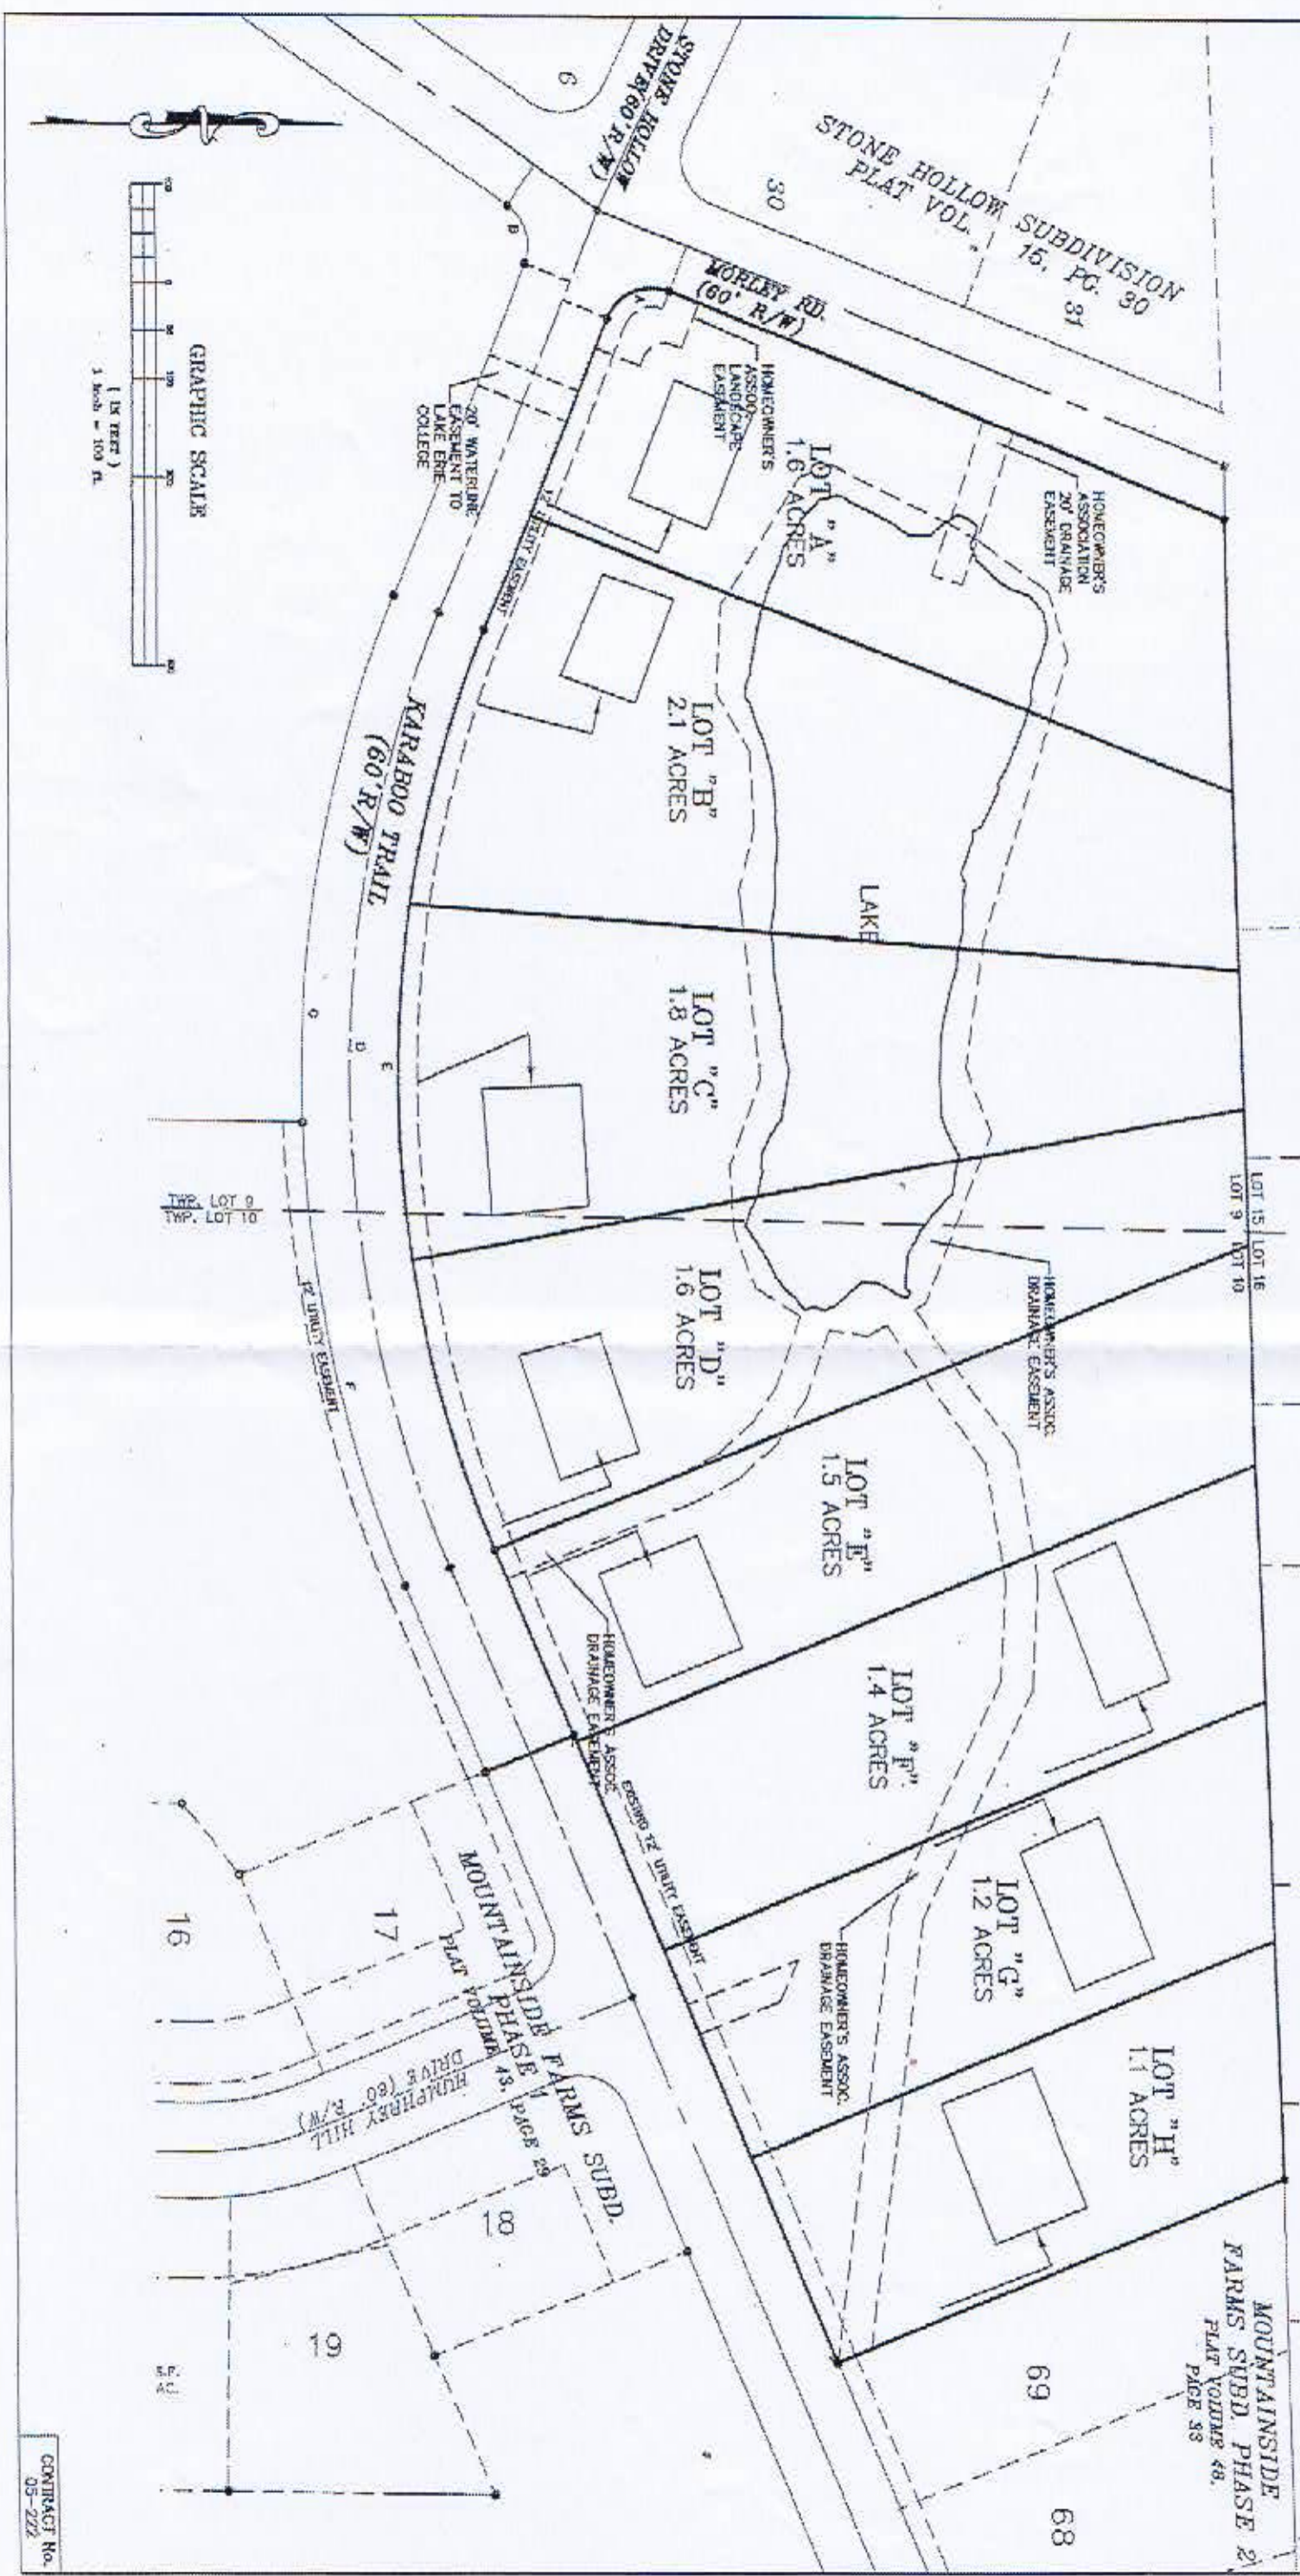

GUTOSKEY & ASSOCIATES INC.
 Civil Engineers, Surveyors, and Land Planners
 7018 GUTOSKEY PARKWAY, SUITE 4
 CINCINNATI, OHIO 45243 TEL (513) 644-8900
 FAX (513) 644-7778

**MOUNTAINSIDE FARMS
 ESTATE LOTS**
 TOWNSHIP OF CINCINNATI - LAKE COUNTY - OHIO

- WILLIAM & AGNES MCNEELY
 DOC. # 980057712
 10A-25A-9
- RICHARD & BARBARA CROWE
 DOC. # 200039900
 10A-26A-1
- WILLIAM & AGNES MCNEELY
 DOC. # 990057713
 10A-26A-6
- EDDIE HERVATH
 DOC. # 2000045903
 9A-26A-1
- JAMES & DIANE FOX
 VOL. 774 P. 52B
 8A-25A-2
- 26
 8A-26A-3
- 25
 8A-26A-4
- 24
 8A-26A-5



CONTRACT No.
 05-222