



REVISIONS	BY

Barrington
CONSULTING GROUP, INC.
 9114 TYLER BLVD., MENTOR, OHIO 44060
 PHONE 440.205.1260 FAX 440.205.1262
 www.BarringtonCGI.com

GD3 Ventures
 George Davis
 P.O. Box 384
 MENTOR, OH 44060
 PH: 440-255-6535 FAX: 440-974-8360

RIVER ROAD
 RIVER ROAD
 VILLAGE OF GRAND RIVER
CONCEPTUAL LAYOUT 11

DRAWN
LKS
 CHECKED
DWN
 DATE
JUNE 9, 2020
 SCALE
1" = 40'
 JOB NO.
20036
 SHEET
11

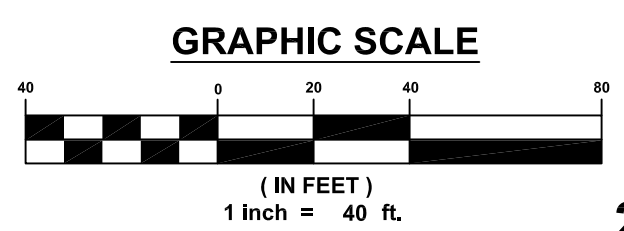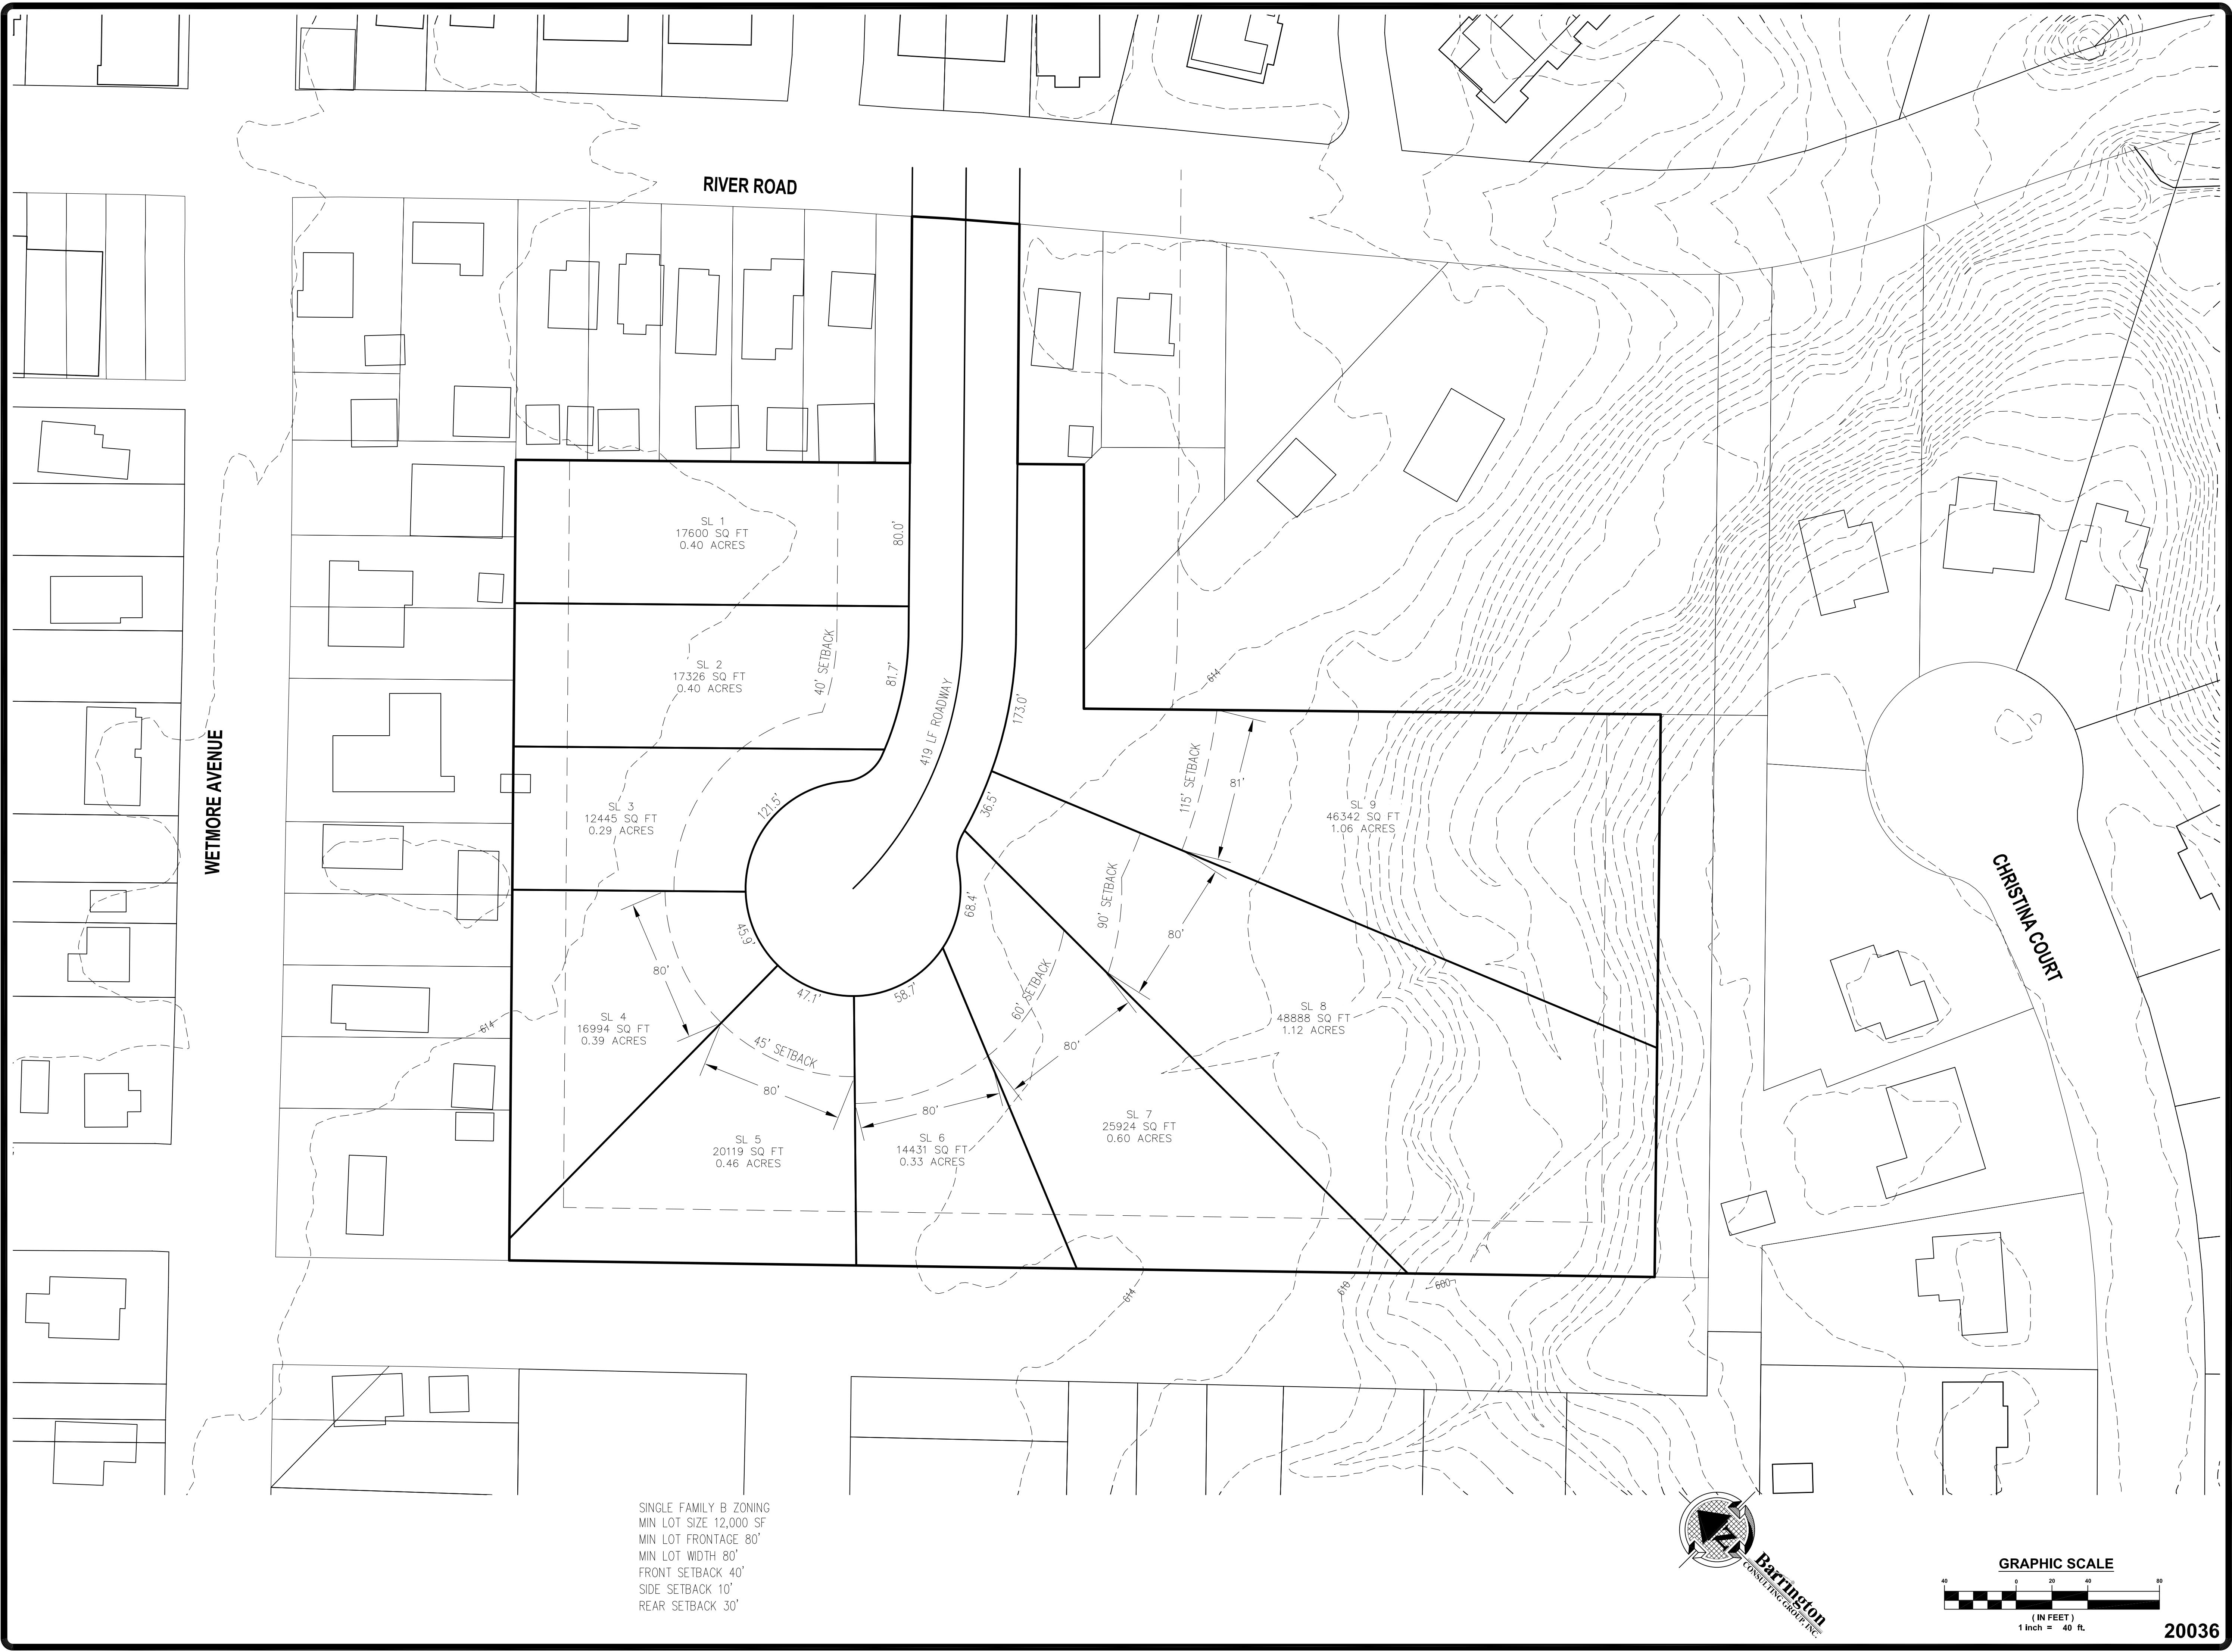

20036