




**POLARIS ENGINEERING
and SURVEYING, INC.**
34600 CHARDON ROAD - SUITE D
WILLOUGHBY HILLS, OHIO 44094
(440) 944-4433 (440) 944-3722 (Fax)
www.polaris-es.com



GRAPHIC SCALE
60 0 30 60
1 INCH = 60 FEET

LINE TABLE		
LINE	LENGTH	BEARING
L10	40.39	S84°37'29"W
L11	11.66	S15°21'12"W
L12	7.54	S87°56'09"W
L13	23.53	S02°26'33"E
L14	34.80	S15°21'12"W
L15	80.00	S69°49'02"W
L16	20.00	N20°10'58"W
L17	69.70	N69°49'02"E
L18	44.33	N15°21'12"E

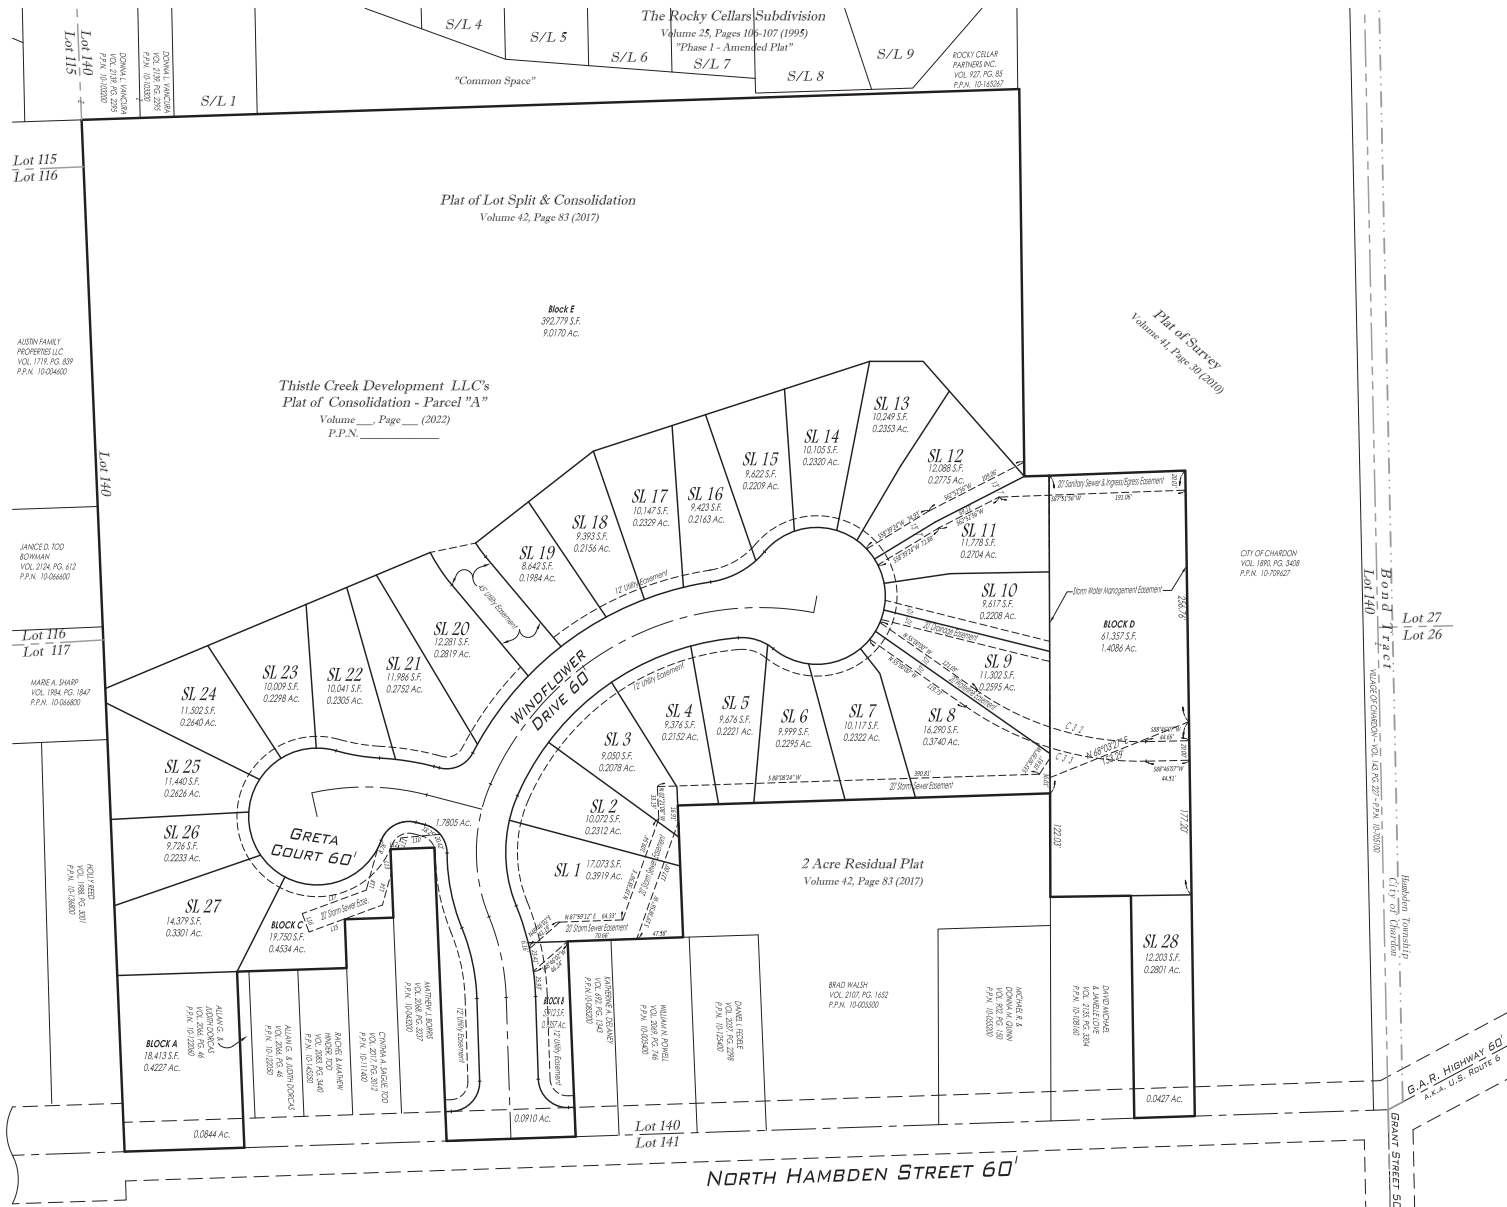

CONTRACT NO.	
18222	
SHEET	OF
03	03