
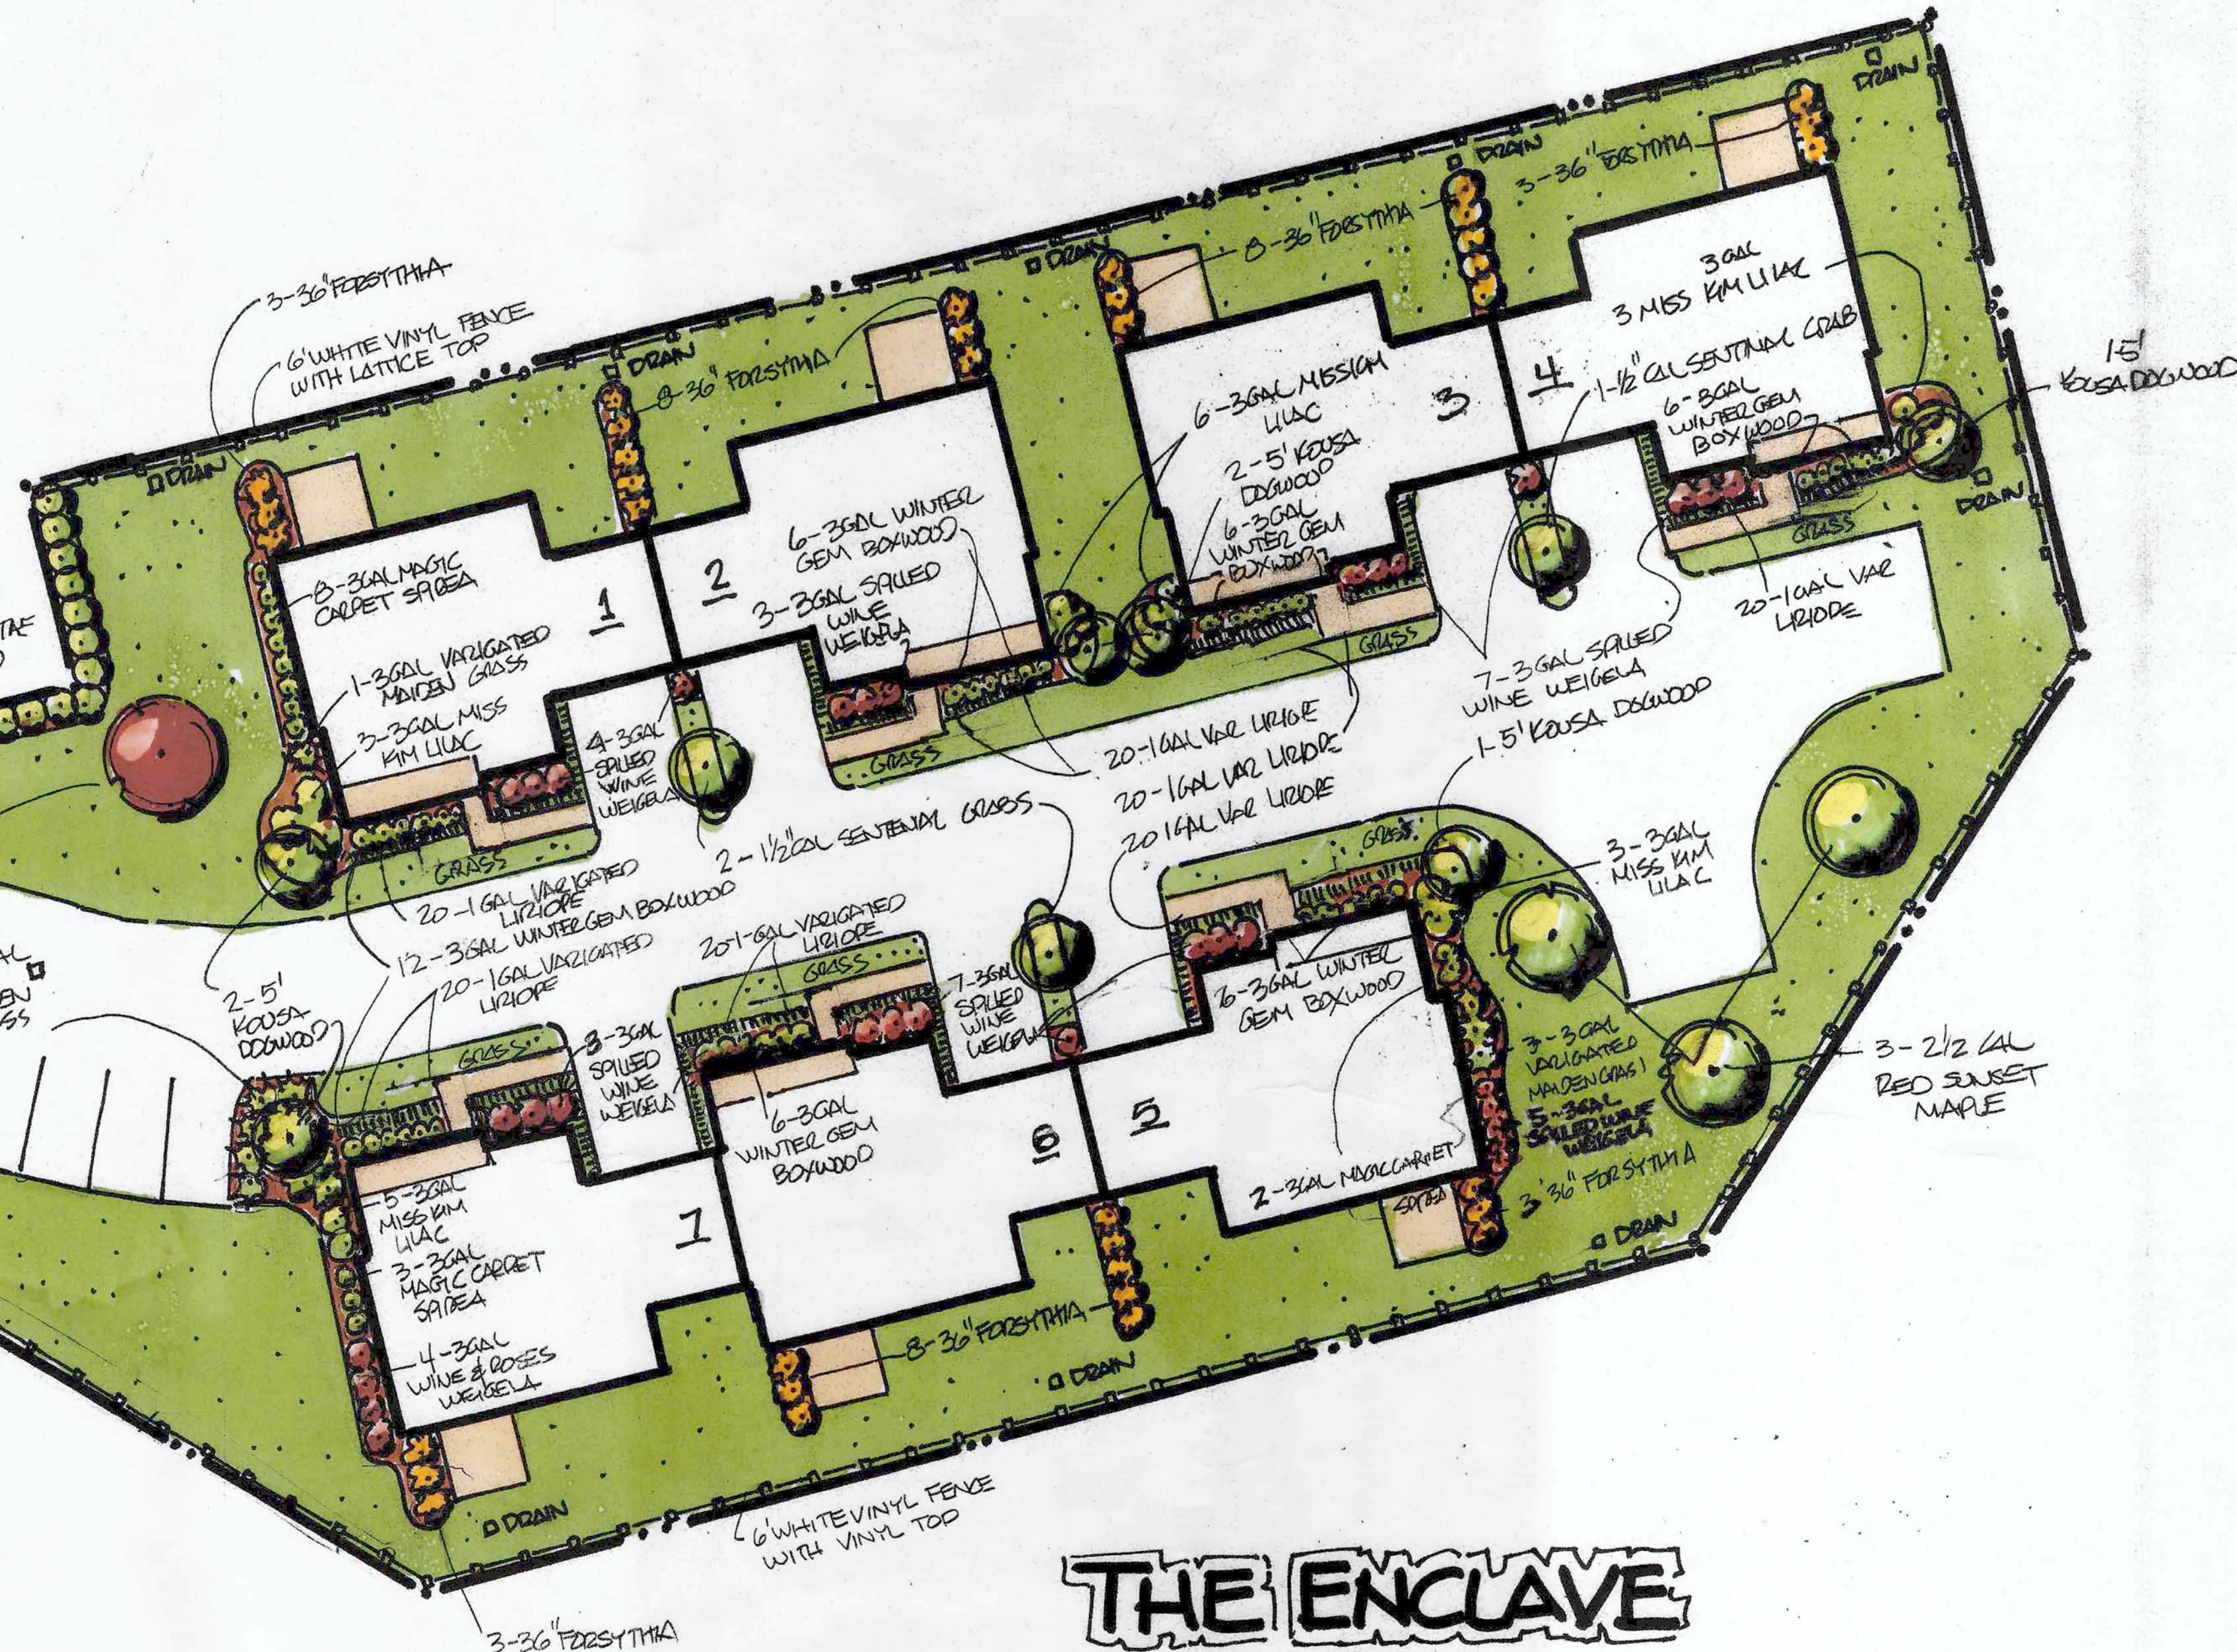
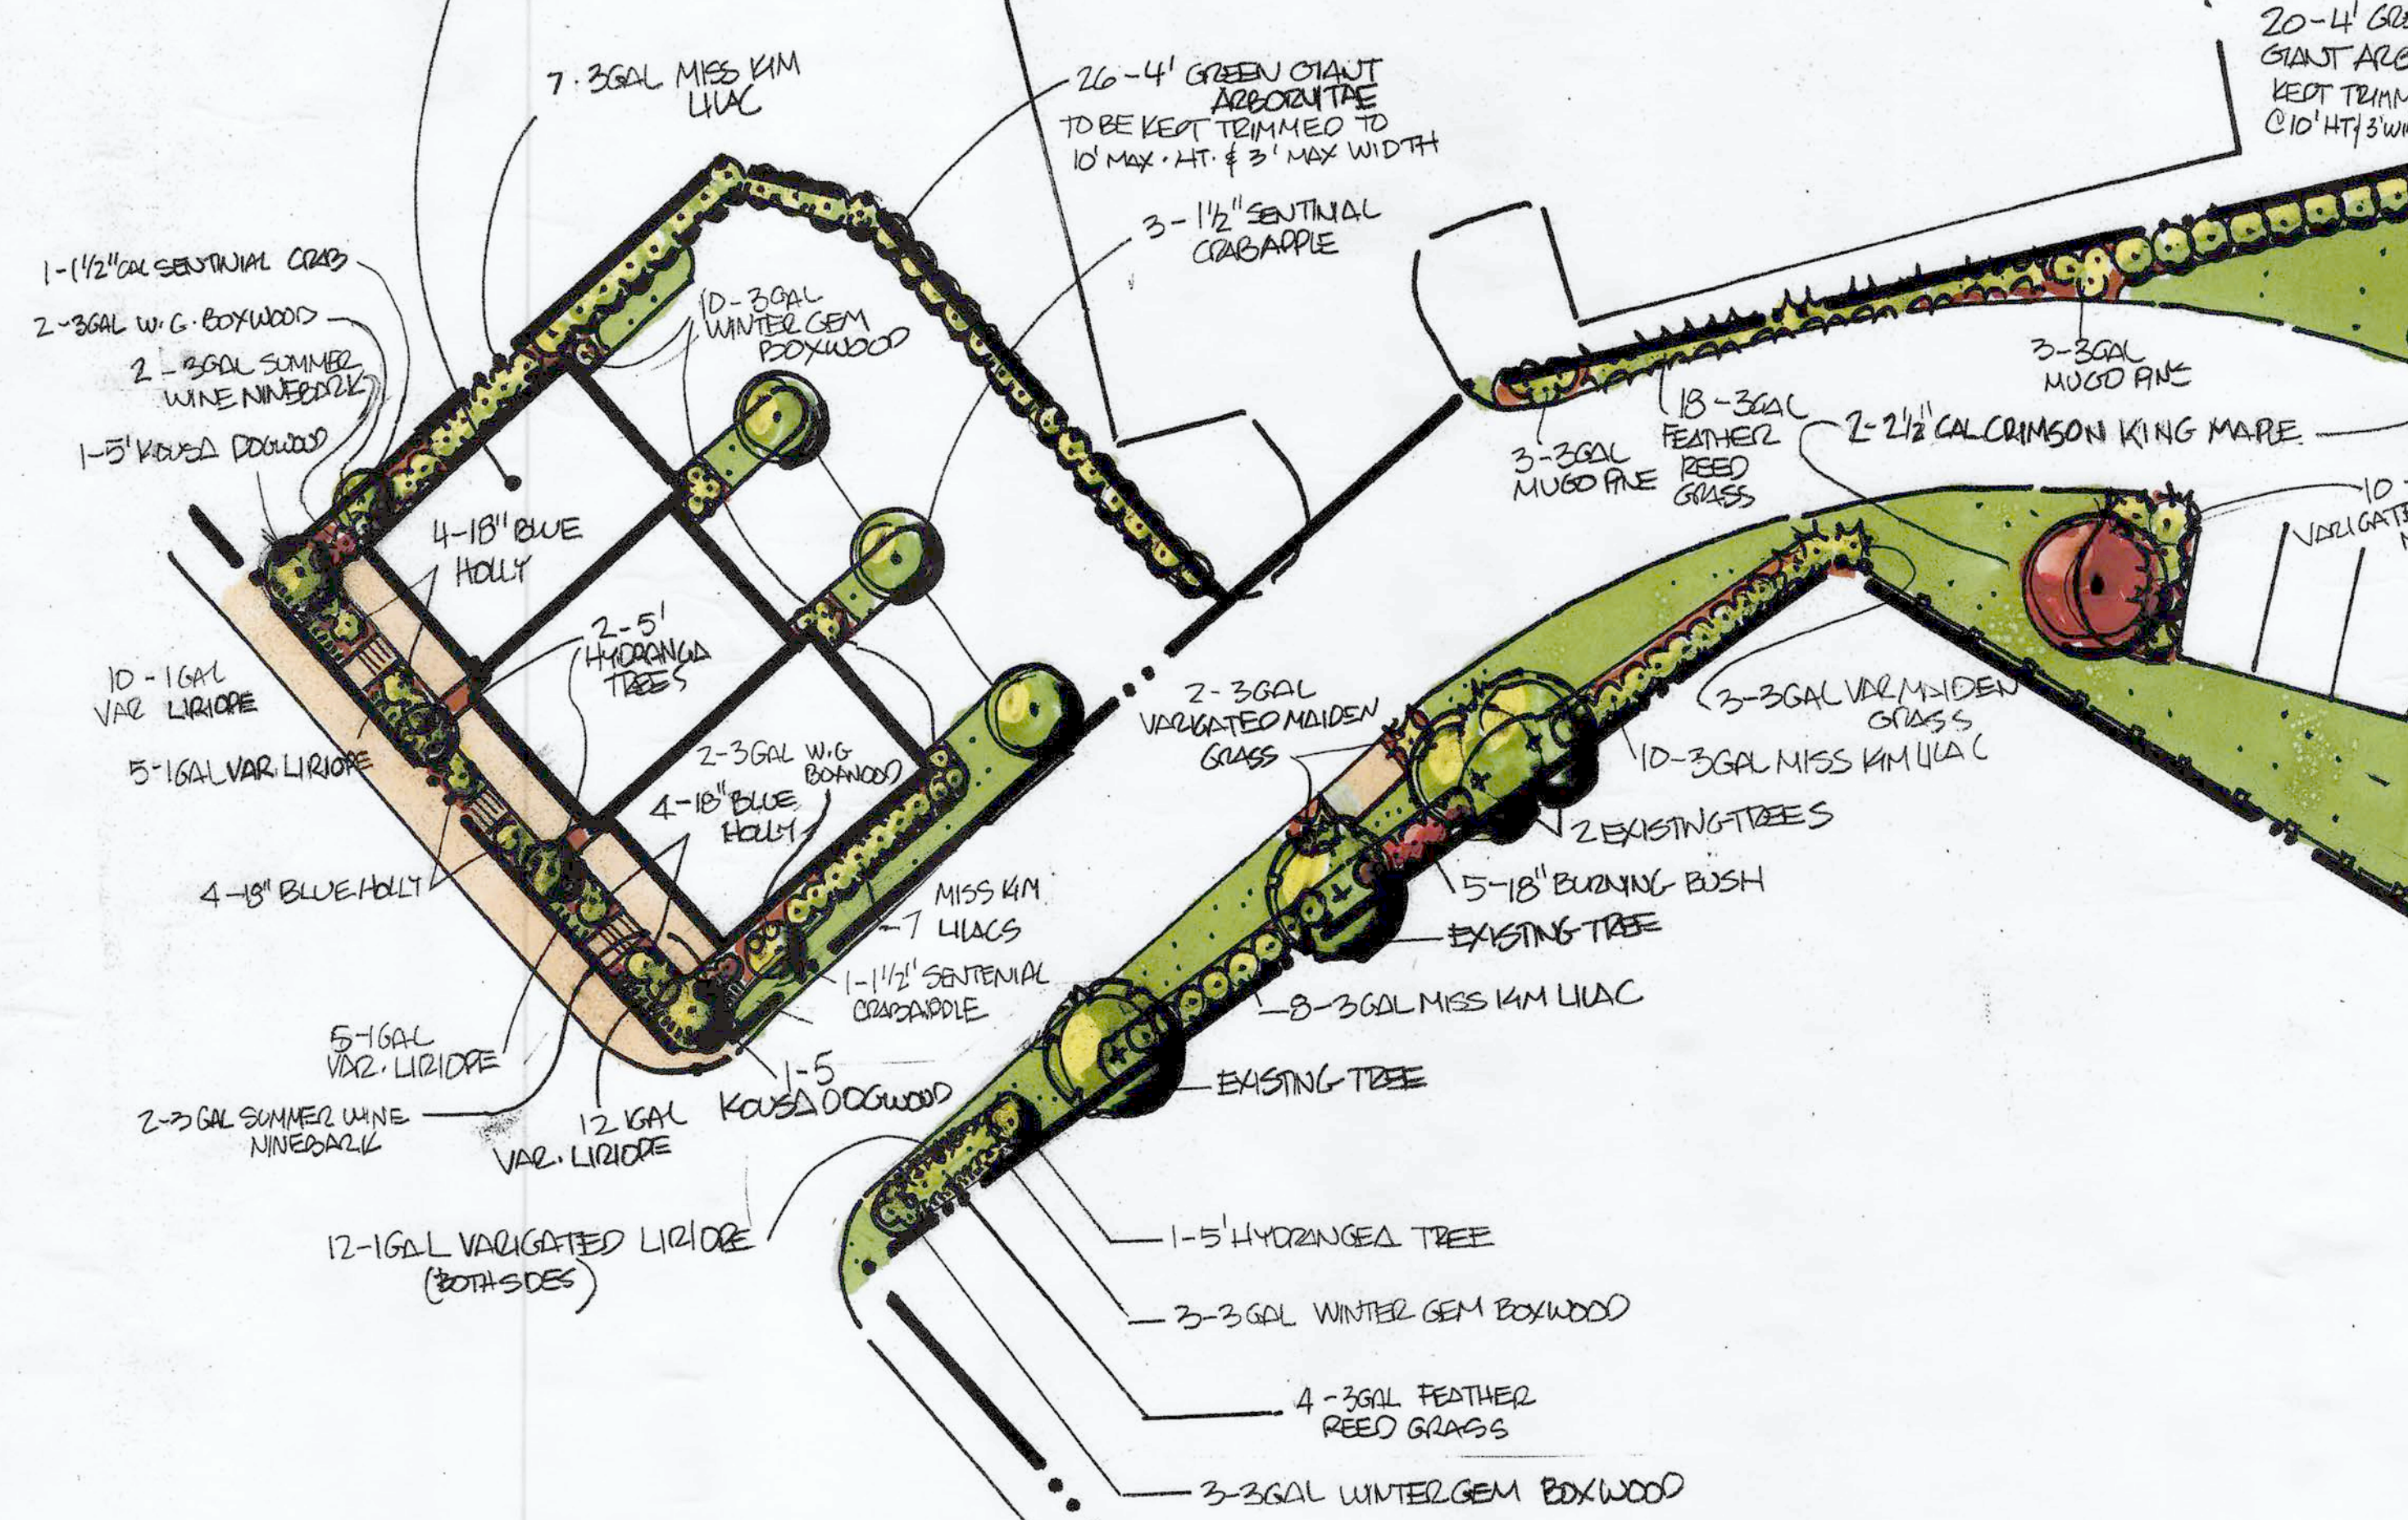






TOWN HOUSES
AT LITERARY POINTE

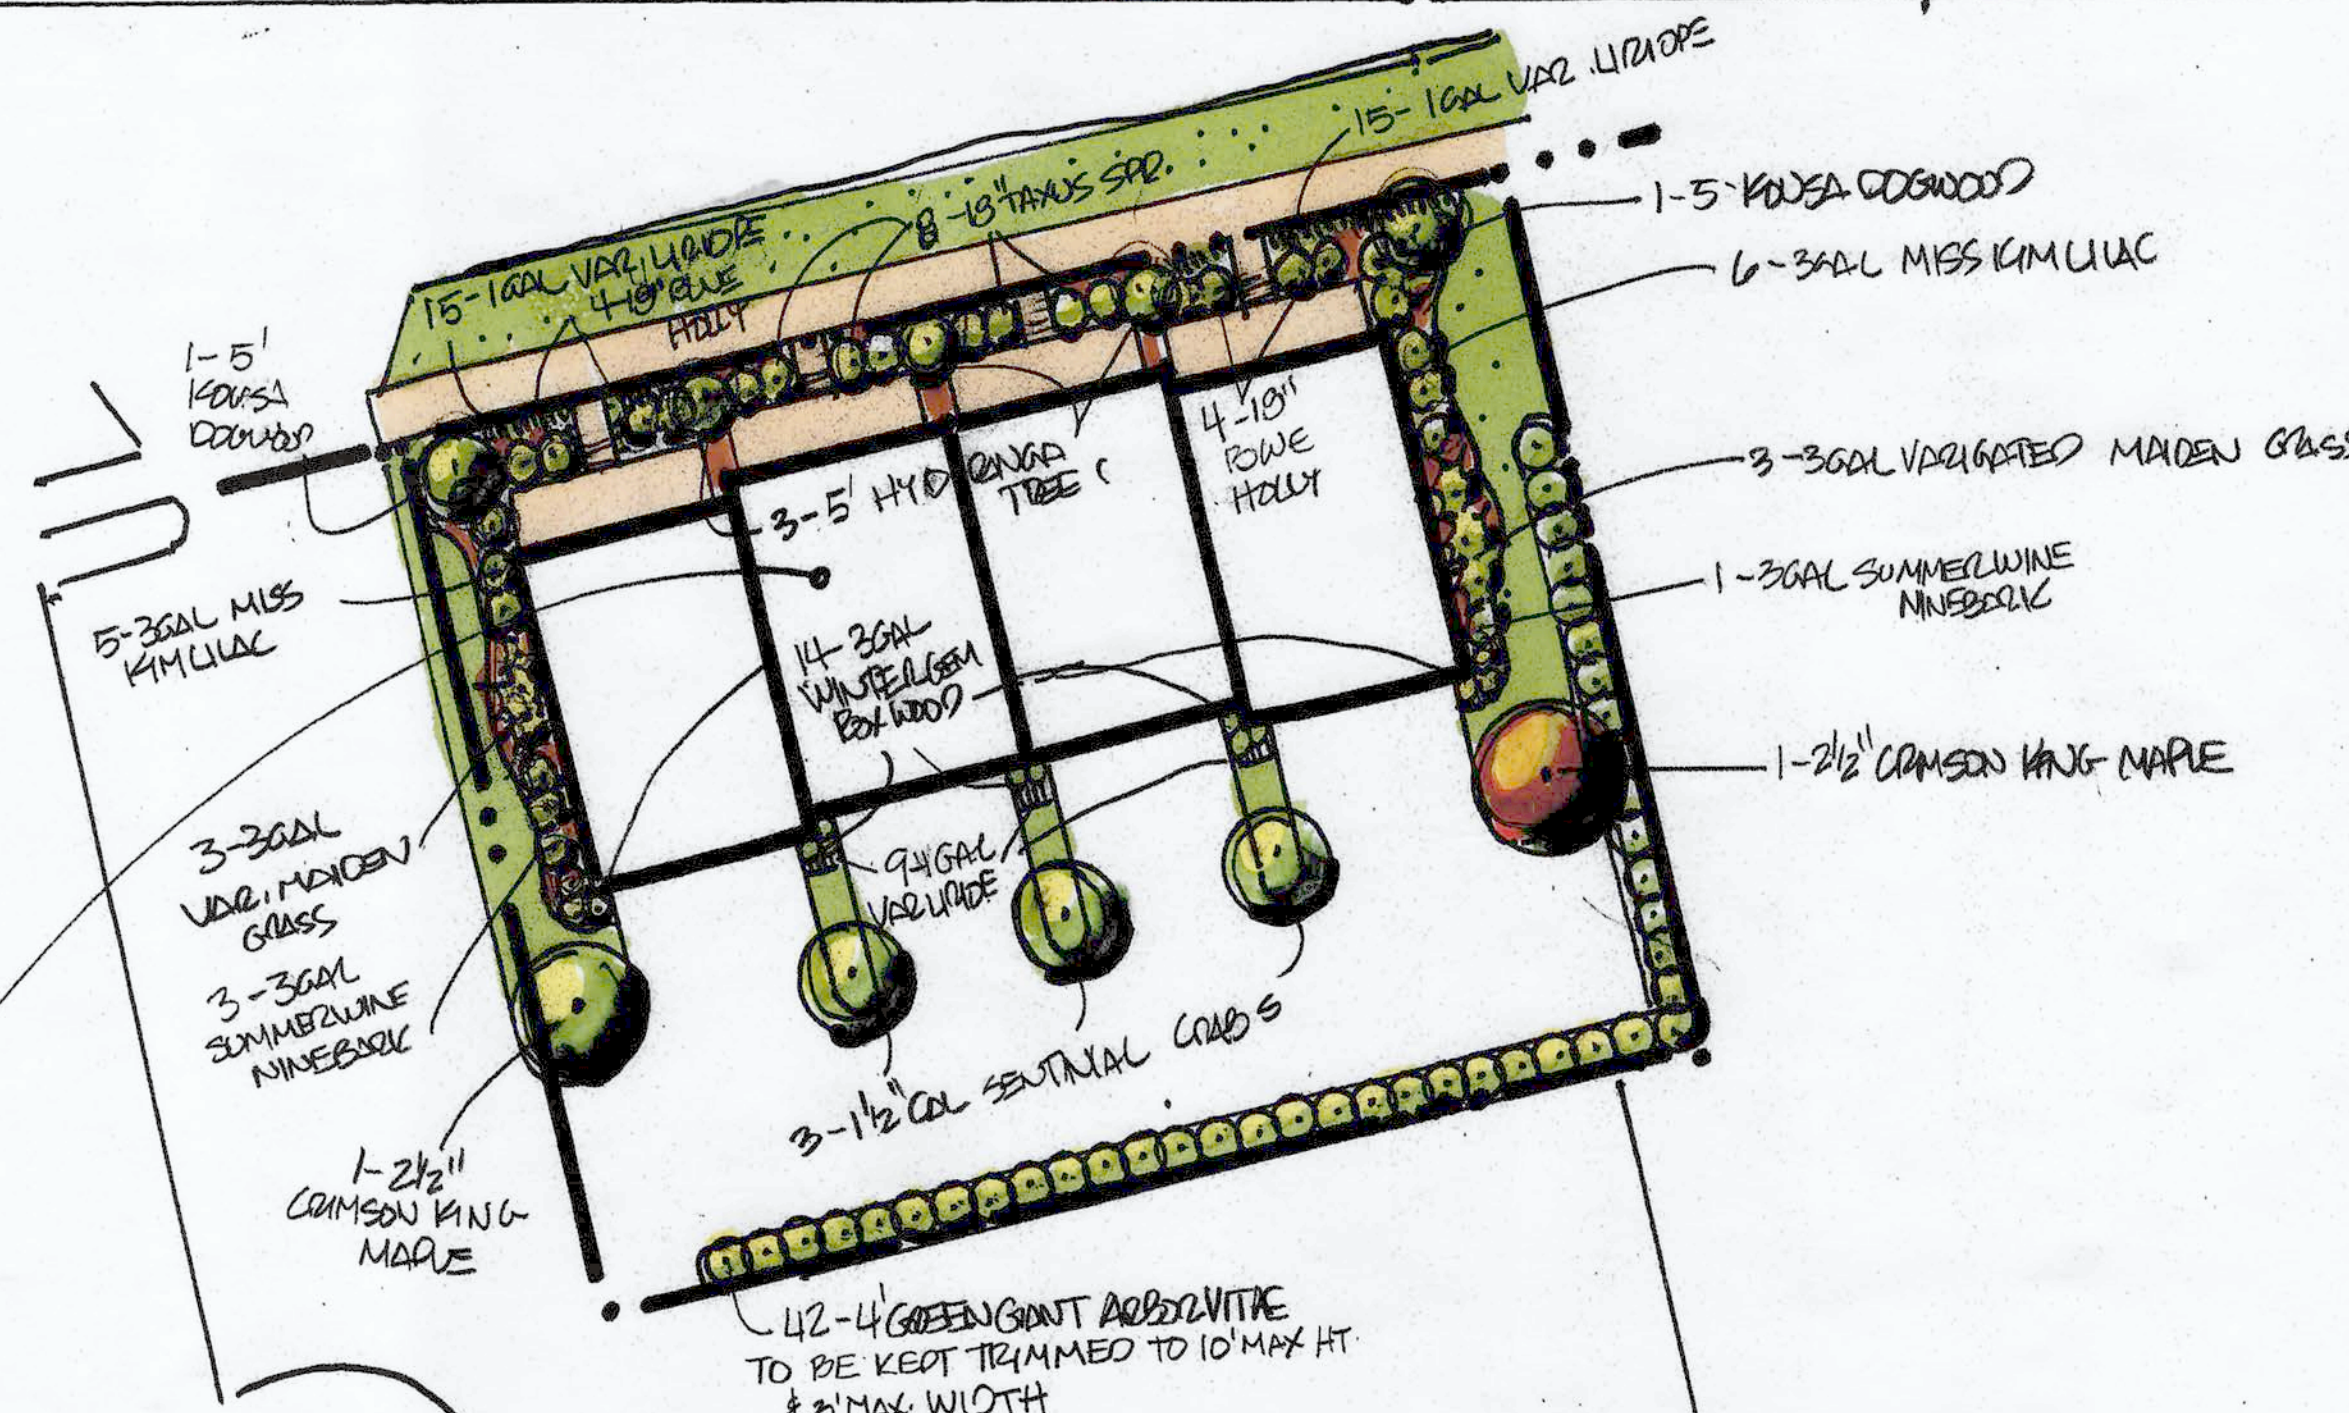

THE ENCLAVE
AT LITERARY POINTE

WILLOUGHBY, OHIO
0 10 20 30 40 50 60 70 80 90 100
BAR SCALE

LASSITER & SONS LANDSCAPING		
SCALE: 1"=20'	APPROVED BY:	DRAWN BY: MJC
DATE: 9/22		REVISED: 2/23
OHIO REGISTERED LANDSCAPE ARCHITECT		
#448 - MIKEL McLAUGHLIN		DRAWING NUMBER

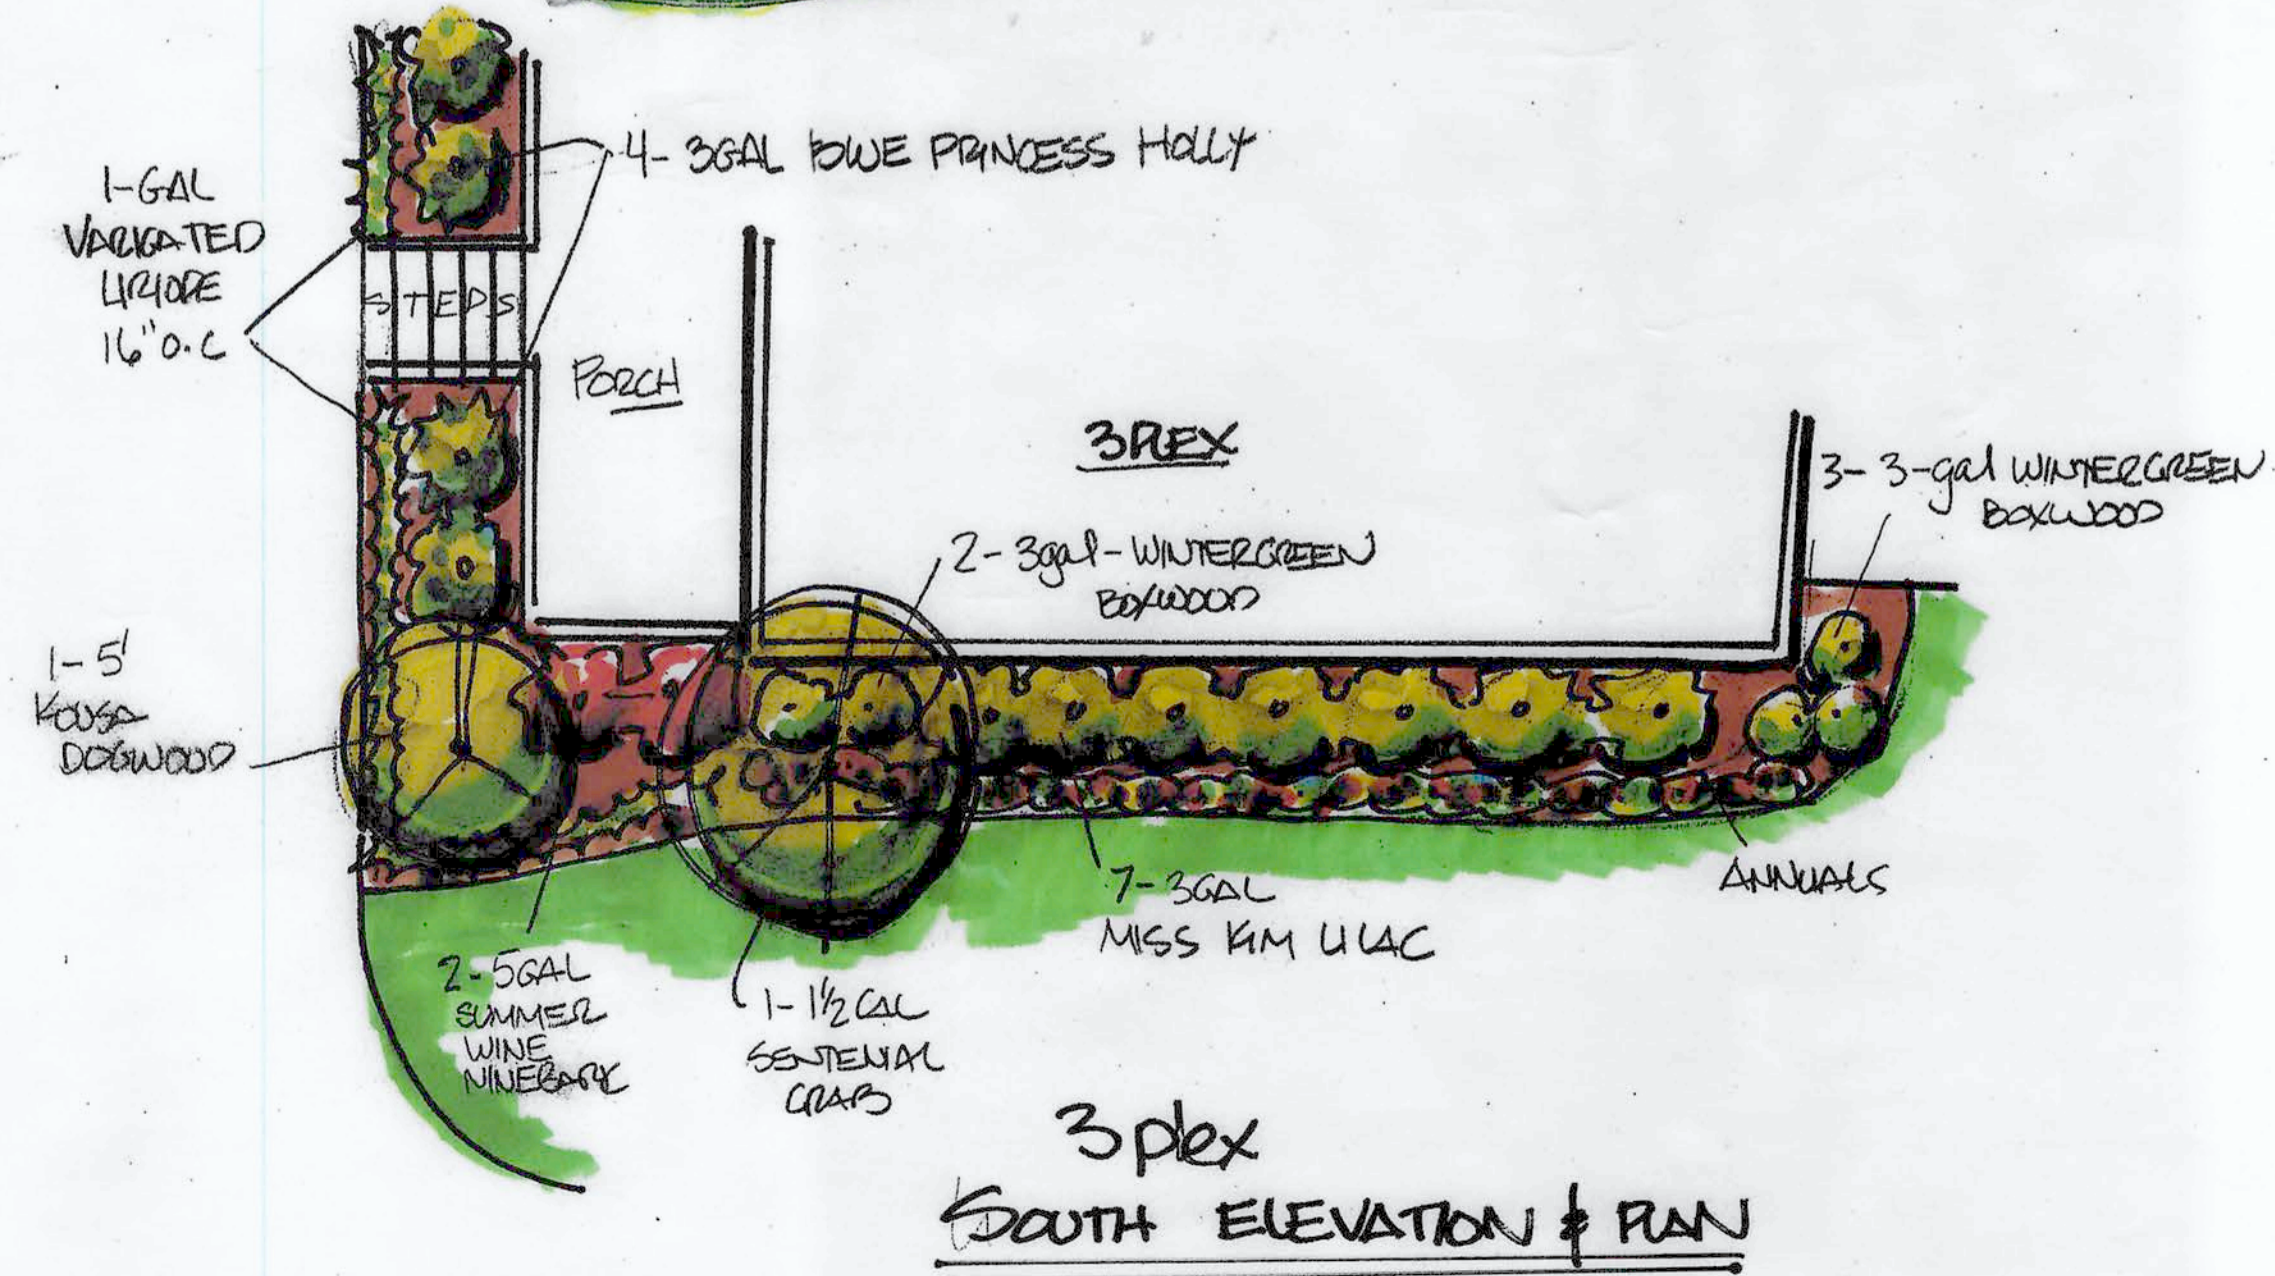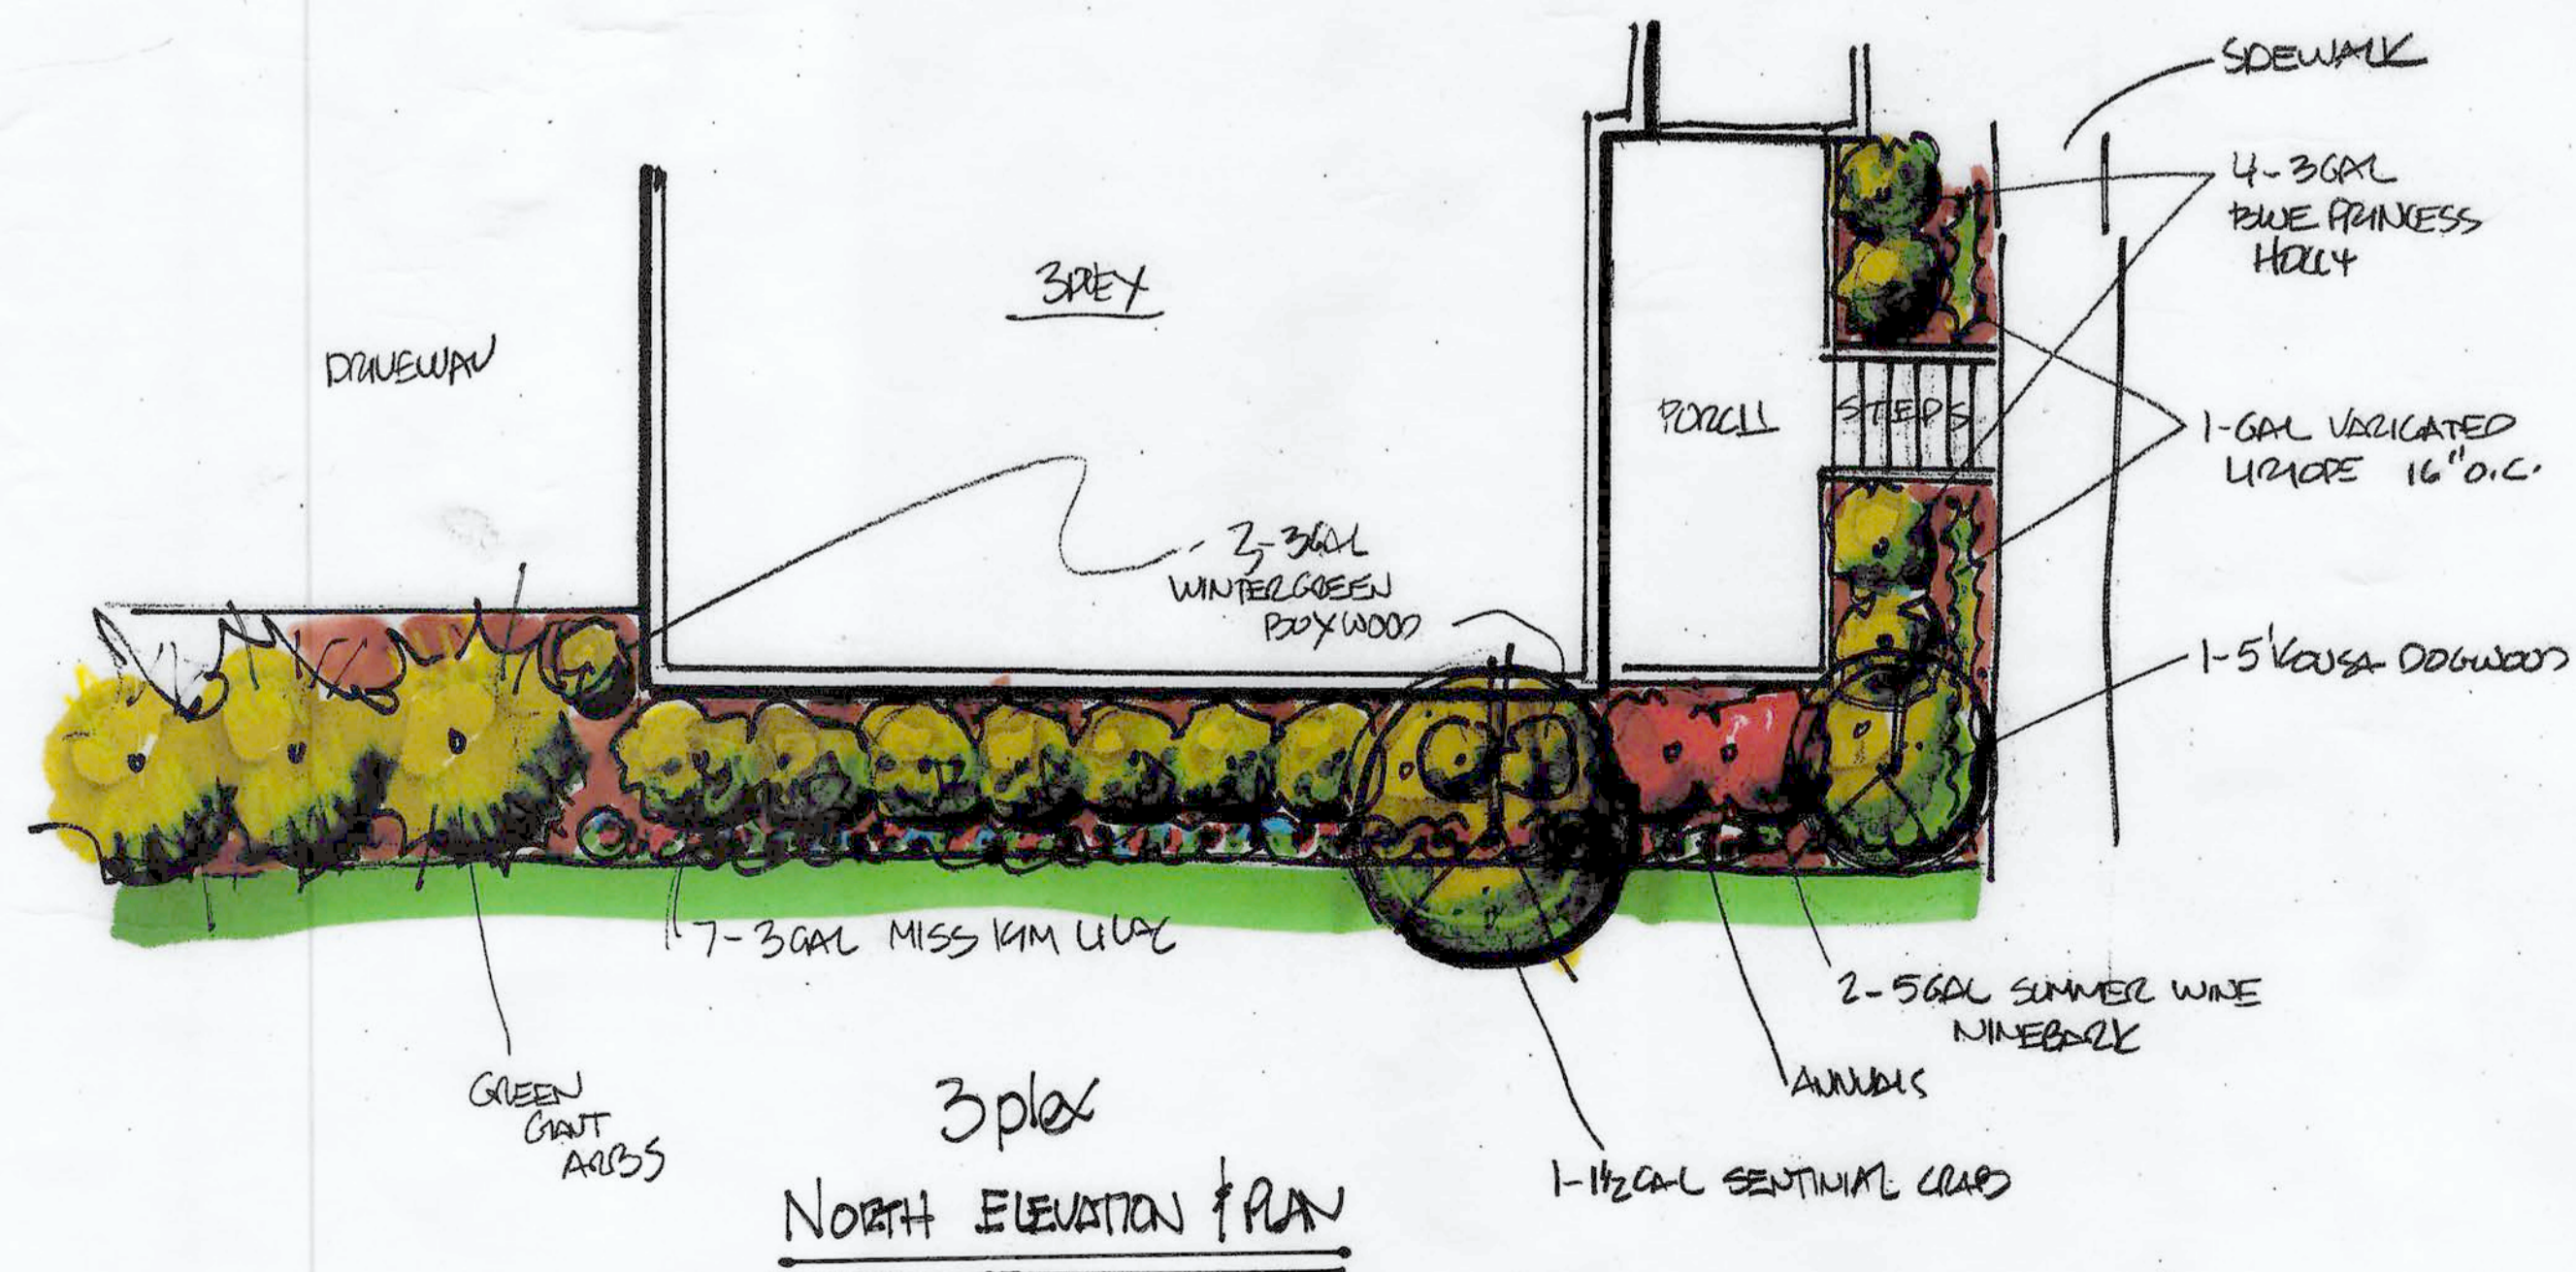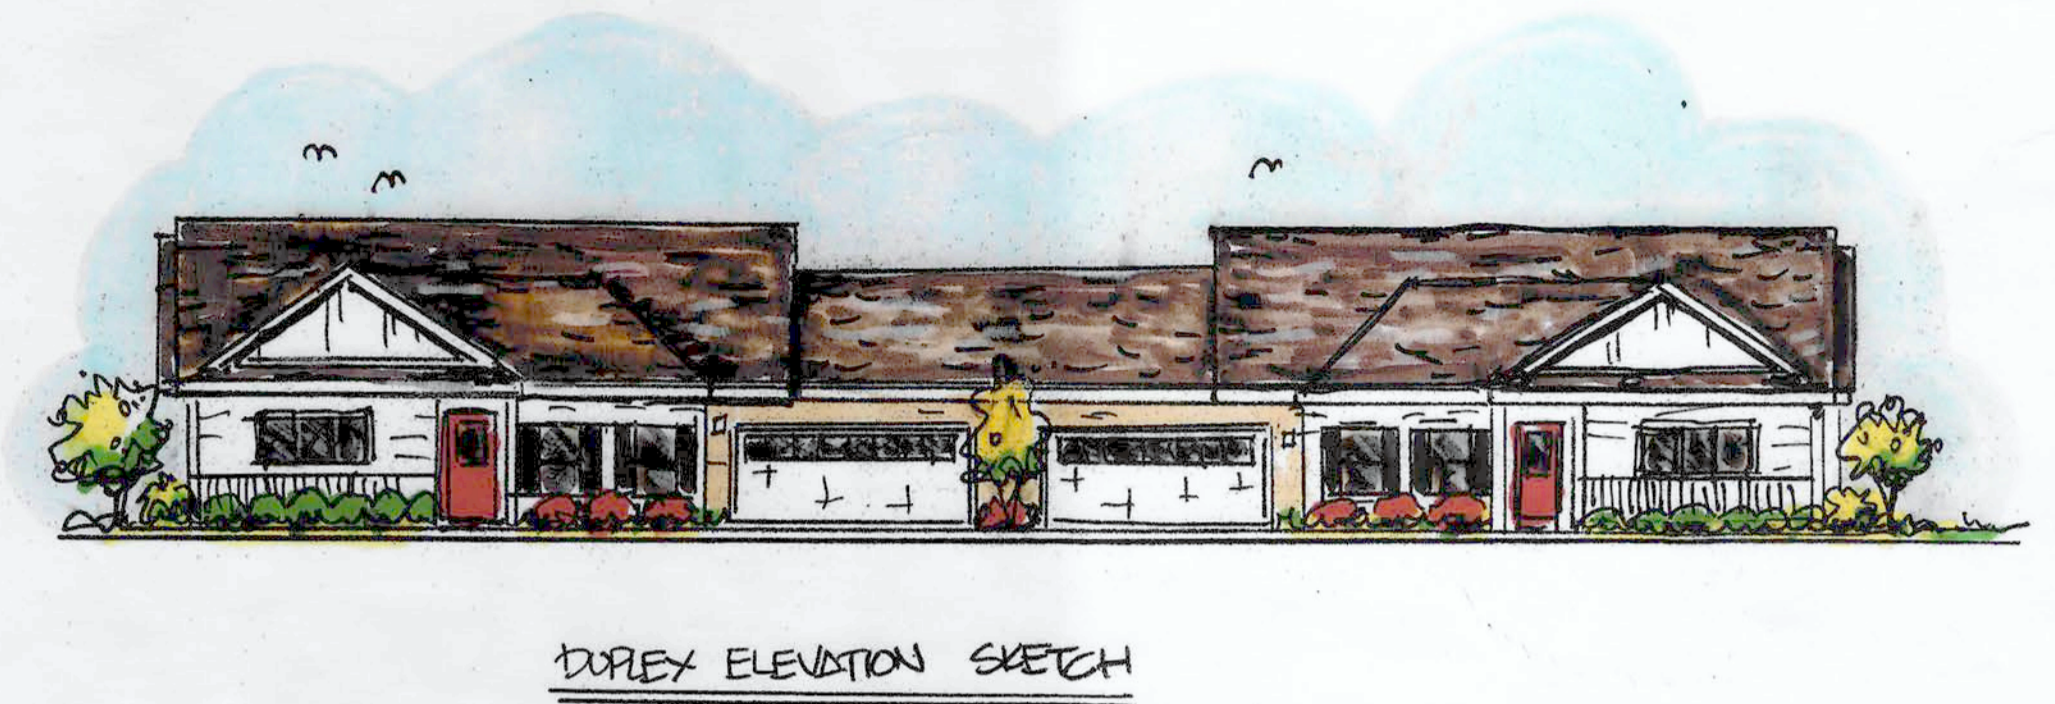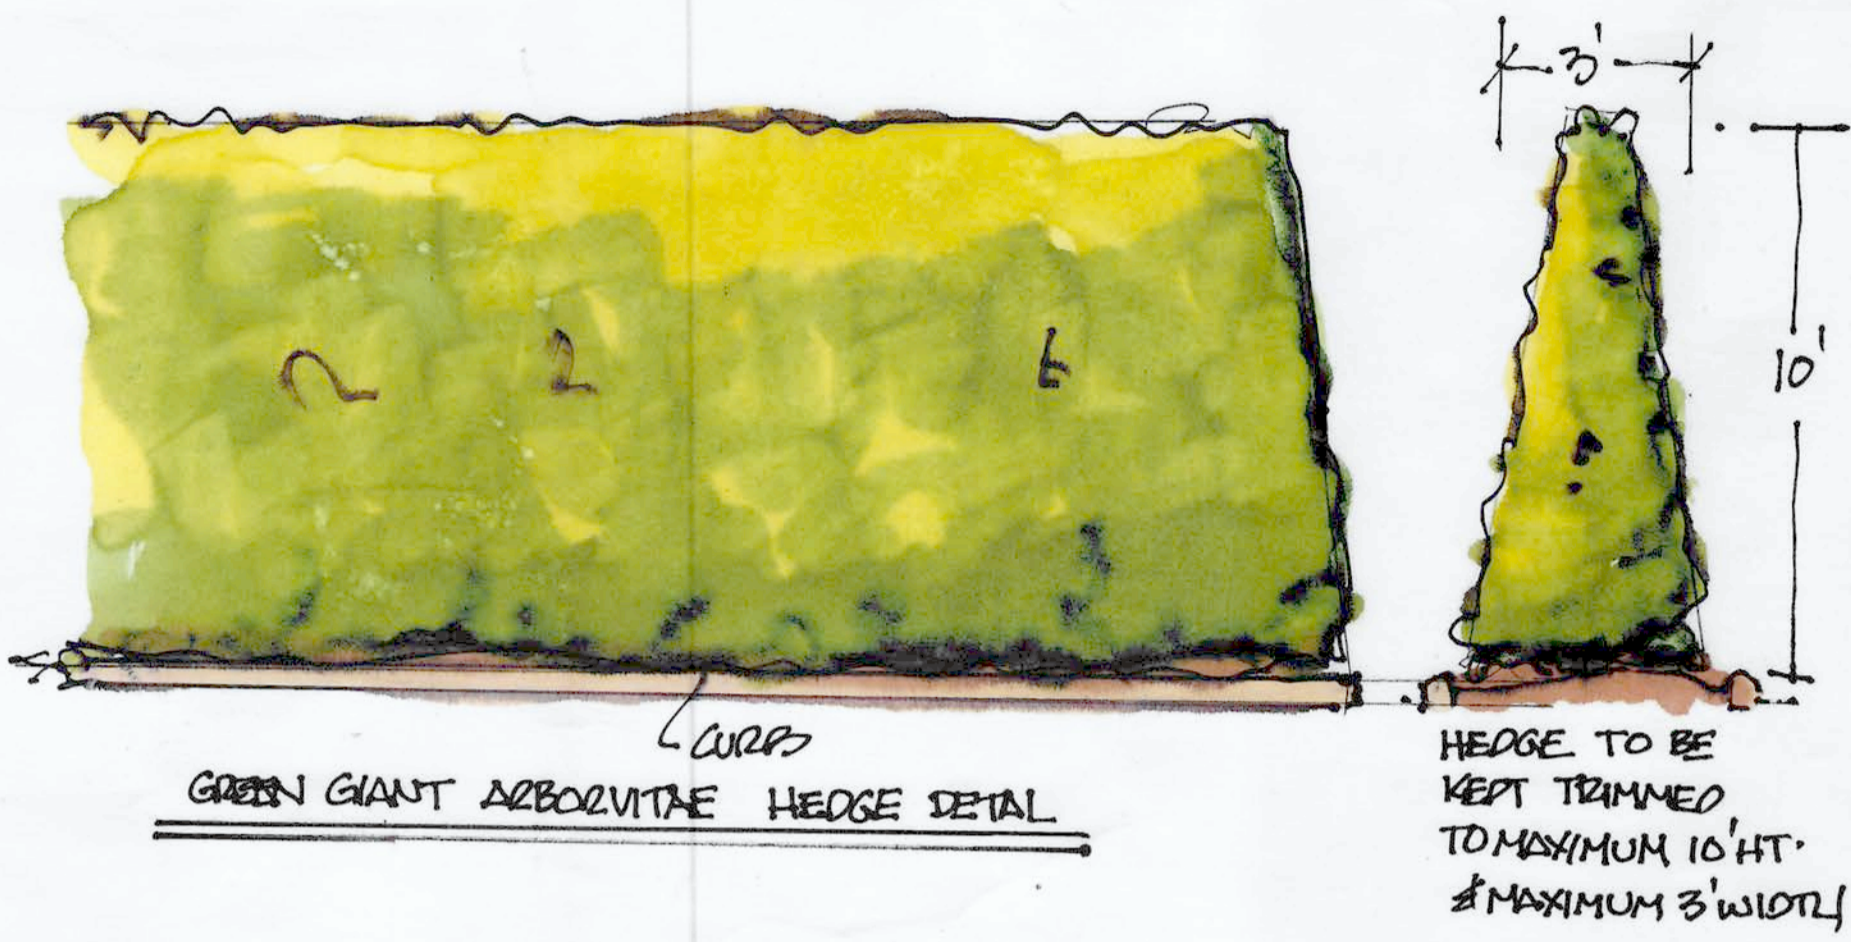

Literary Pt. DETAILS # UNIT ELEVATIONS & 3plex side elevation concepts

LASSITER & SONS LANDSCAPE		
SCALE: 1/8"=1'	APPROVED BY:	DRAWN BY: MJC
DATE: 12/22		REVISED: 2/23
OHIO REGISTERED LANDSCAPE ARCHITECT		
#448 - MICHAEL McLAUGHLIN		
		DRAWING NUMBER